


All drawings on 11x17 media are at 1/2 of the indicated scale

File Name: L:\Winecup Ranch\Winecup Ranch 4.5 2311.dwg User: JMS Date: Monday, May 25, 2010

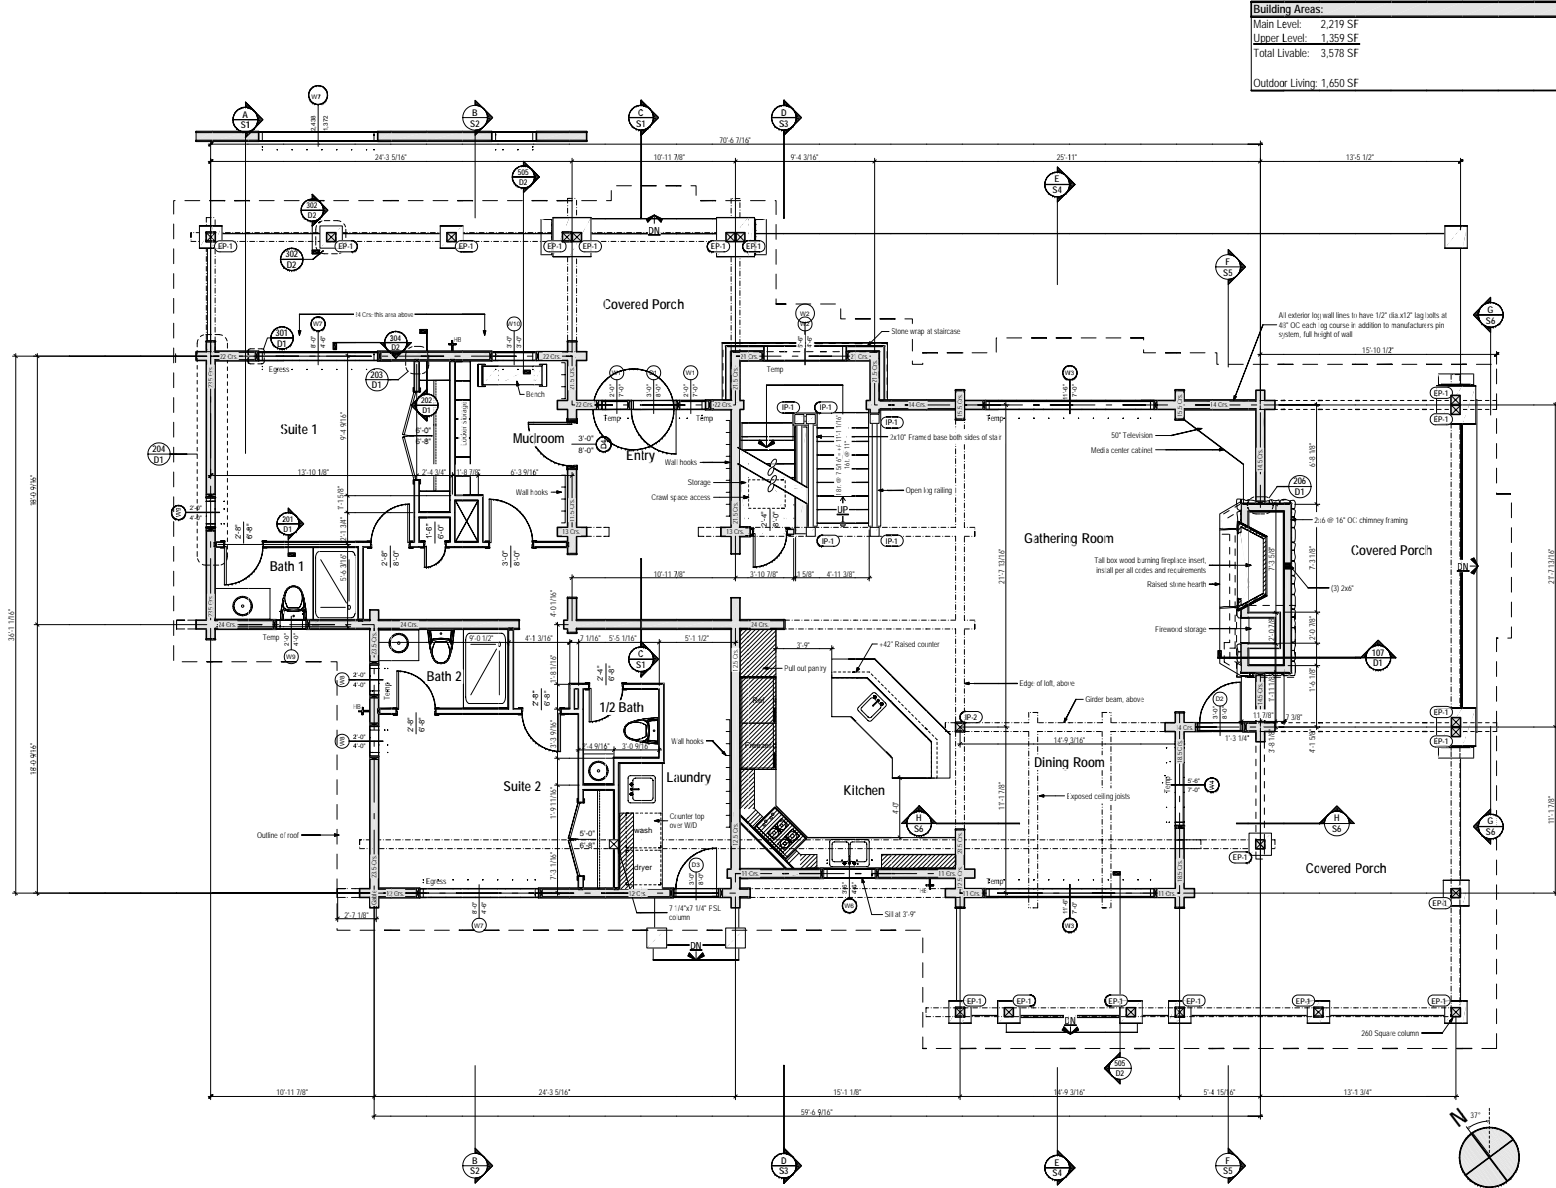

Building Areas:	
Main Level:	2,219 SF
Upper Level:	1,359 SF
Total Livable:	3,578 SF
Outdoor Living:	1,650 SF

Copyrighted by Gravitas, Inc. This drawing is not to be used for any reproduction thereof or for contracting any building without first obtaining the written permission of the copyright holder. Gravitas, Inc. US copyright law protects these plans from being copied, emailed, or reproduced with fines up to \$10,000 per infringement.

It is the responsibility of the contractor to thoroughly review these plans for accuracy and completeness and to understand the systems, components, and building methods proposed prior to construction. Notify any questions or discrepancies to Gravitas, Inc. before start of construction. Notify Gravitas, Inc. any and all questions or discrepancies.

Gravitas, Inc. is not responsible for adjustments, modifications or methods and means of construction employed on-site. Do not scale drawings. These plans require review by a Licensed Engineer unless they show a signed stamp below.

Design Phase		
Date	Issue	Drawn by
07/20/10	DES 1 Order Review	msc
07/10/11	Design Set 1	msc
07/10/11	Design Set 2	msc

Construction Document Phase		
Date	Issue	Drawn by
07/27/11	Engineering Meeting	msc
07/27/11	Design CDD 01	msc
07/27/11	Engineering Review	msc
08/01	Submittal	msc
08/01	Submittal Review	msc
07/27/11	Final/Arch/Arch Draw	msc

Winecup/Gamble Ranch
 Winecup Ranch Road, APN: 009-160-002
 Elko County, Nevada

Engineer/Design Professional:



1524 W. Hays Street
 Boise, ID 83702
 P: 208.363.1184 www.Gravitas.us

Main Level Plan
 Scale: 1/8" = 1'-0"

A3